


EXISTING
STRUCTURE

EXISTING NON-PVC OR PVC
SERVICE TO BE REMOVED.

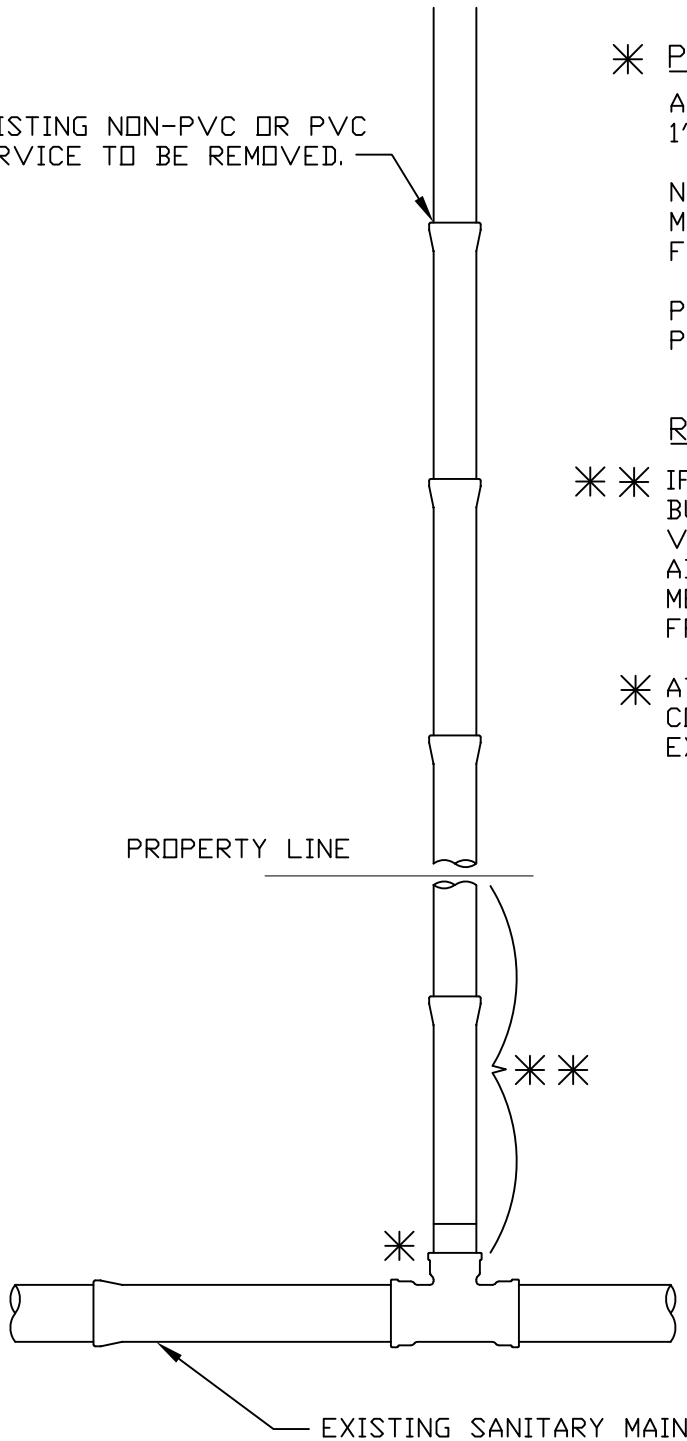

✱ PERMANENT ABANDONMENT

ALL SERVICES: REMOVE PIPE TO A POINT 1' FROM THE PUBLIC MAIN,...


NON-PVC SERVICE:...THEN INSTALL A MECHANICAL PLUG AND THEN SEAL WITH FAST-SETTING MORTAR (SEE INSET BELOW).

PVC SERVICE:...THEN INSTALL A FACTORY PVC CAP.

RE-CONSTRUCTION

✱✱ IF THE RELATED PROPERTY IS DEEMED AS BUILDABLE IN THE FUTURE BY THE CITY OR VILLAGE, THE STUB MAY BE TEMPORARILY ABANDONED AT THE PROPERTY LINE. FOR FOX METRO W.R.D. TO APPROVE THIS, DOCUMENTATION FROM THE CITY OR VILLAGE IS REQUIRED.

✱ AT THE APPROPRIATE TIME OF RE-CONSTRUCTION, CONNECT NEW P.V.C. PIPE TO A 1' LENGTH OF EXISTING PIPE USING A NON-SHEAR COUPLING.

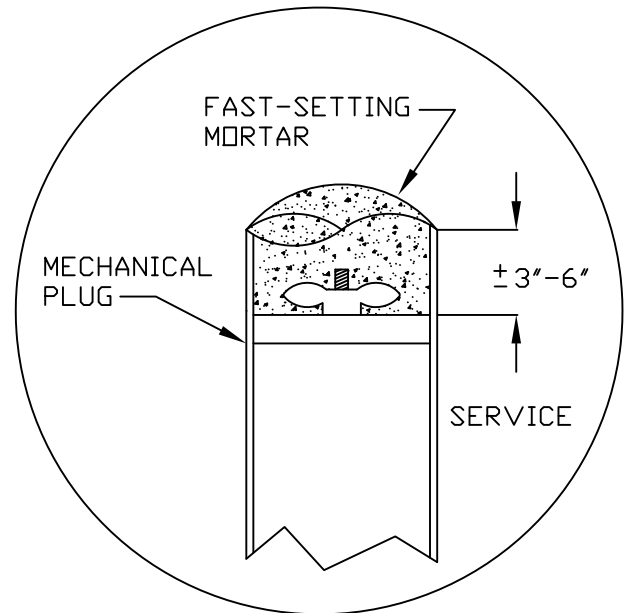

SANITARY SEWER SERVICE ABANDONMENT/RECONSTRUCTION

Fox Metro
Water Reclamation District

DESIGNED	FMWRD	REVISION	2020
DRAWN	KZ	B	Removed Temporary Abandonment Note 04/29/08
APPROVED	KZ, MF	C	Rev. notes to reflect abandon at main 12/14/16
DATE	05-09-06	D	Documentation note added 02/10/17
SCALE	NTS	E	Permanent Abandonment Note Revision 06/08/2020
SHEET	1	CAD DWG.	REVISION
OF	1	JOB NO.	E